


VISTA FRONTAL
Escala 1:75



CORTE BB'
Escala 1:75

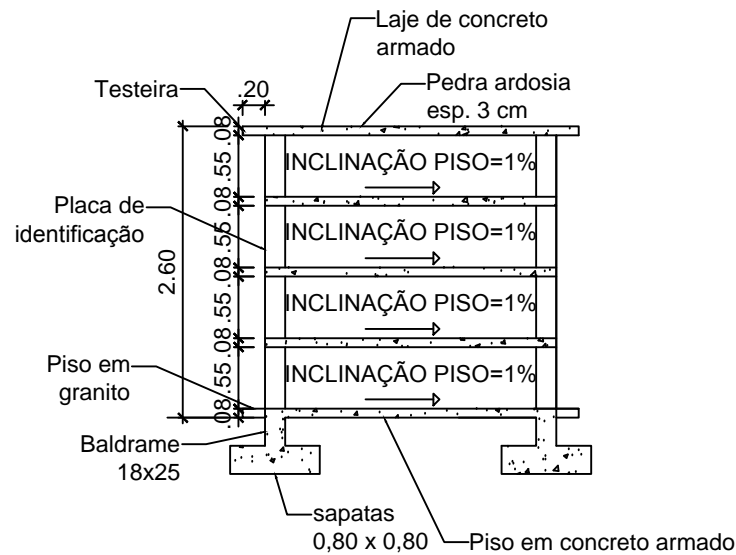